


J:\364-01_Estero Grande\AutoCAD\364-01_E15 Due Diligence Site Plan\Current Plans\36401E1502.dwg
9/29/2015 4:15:13 PM

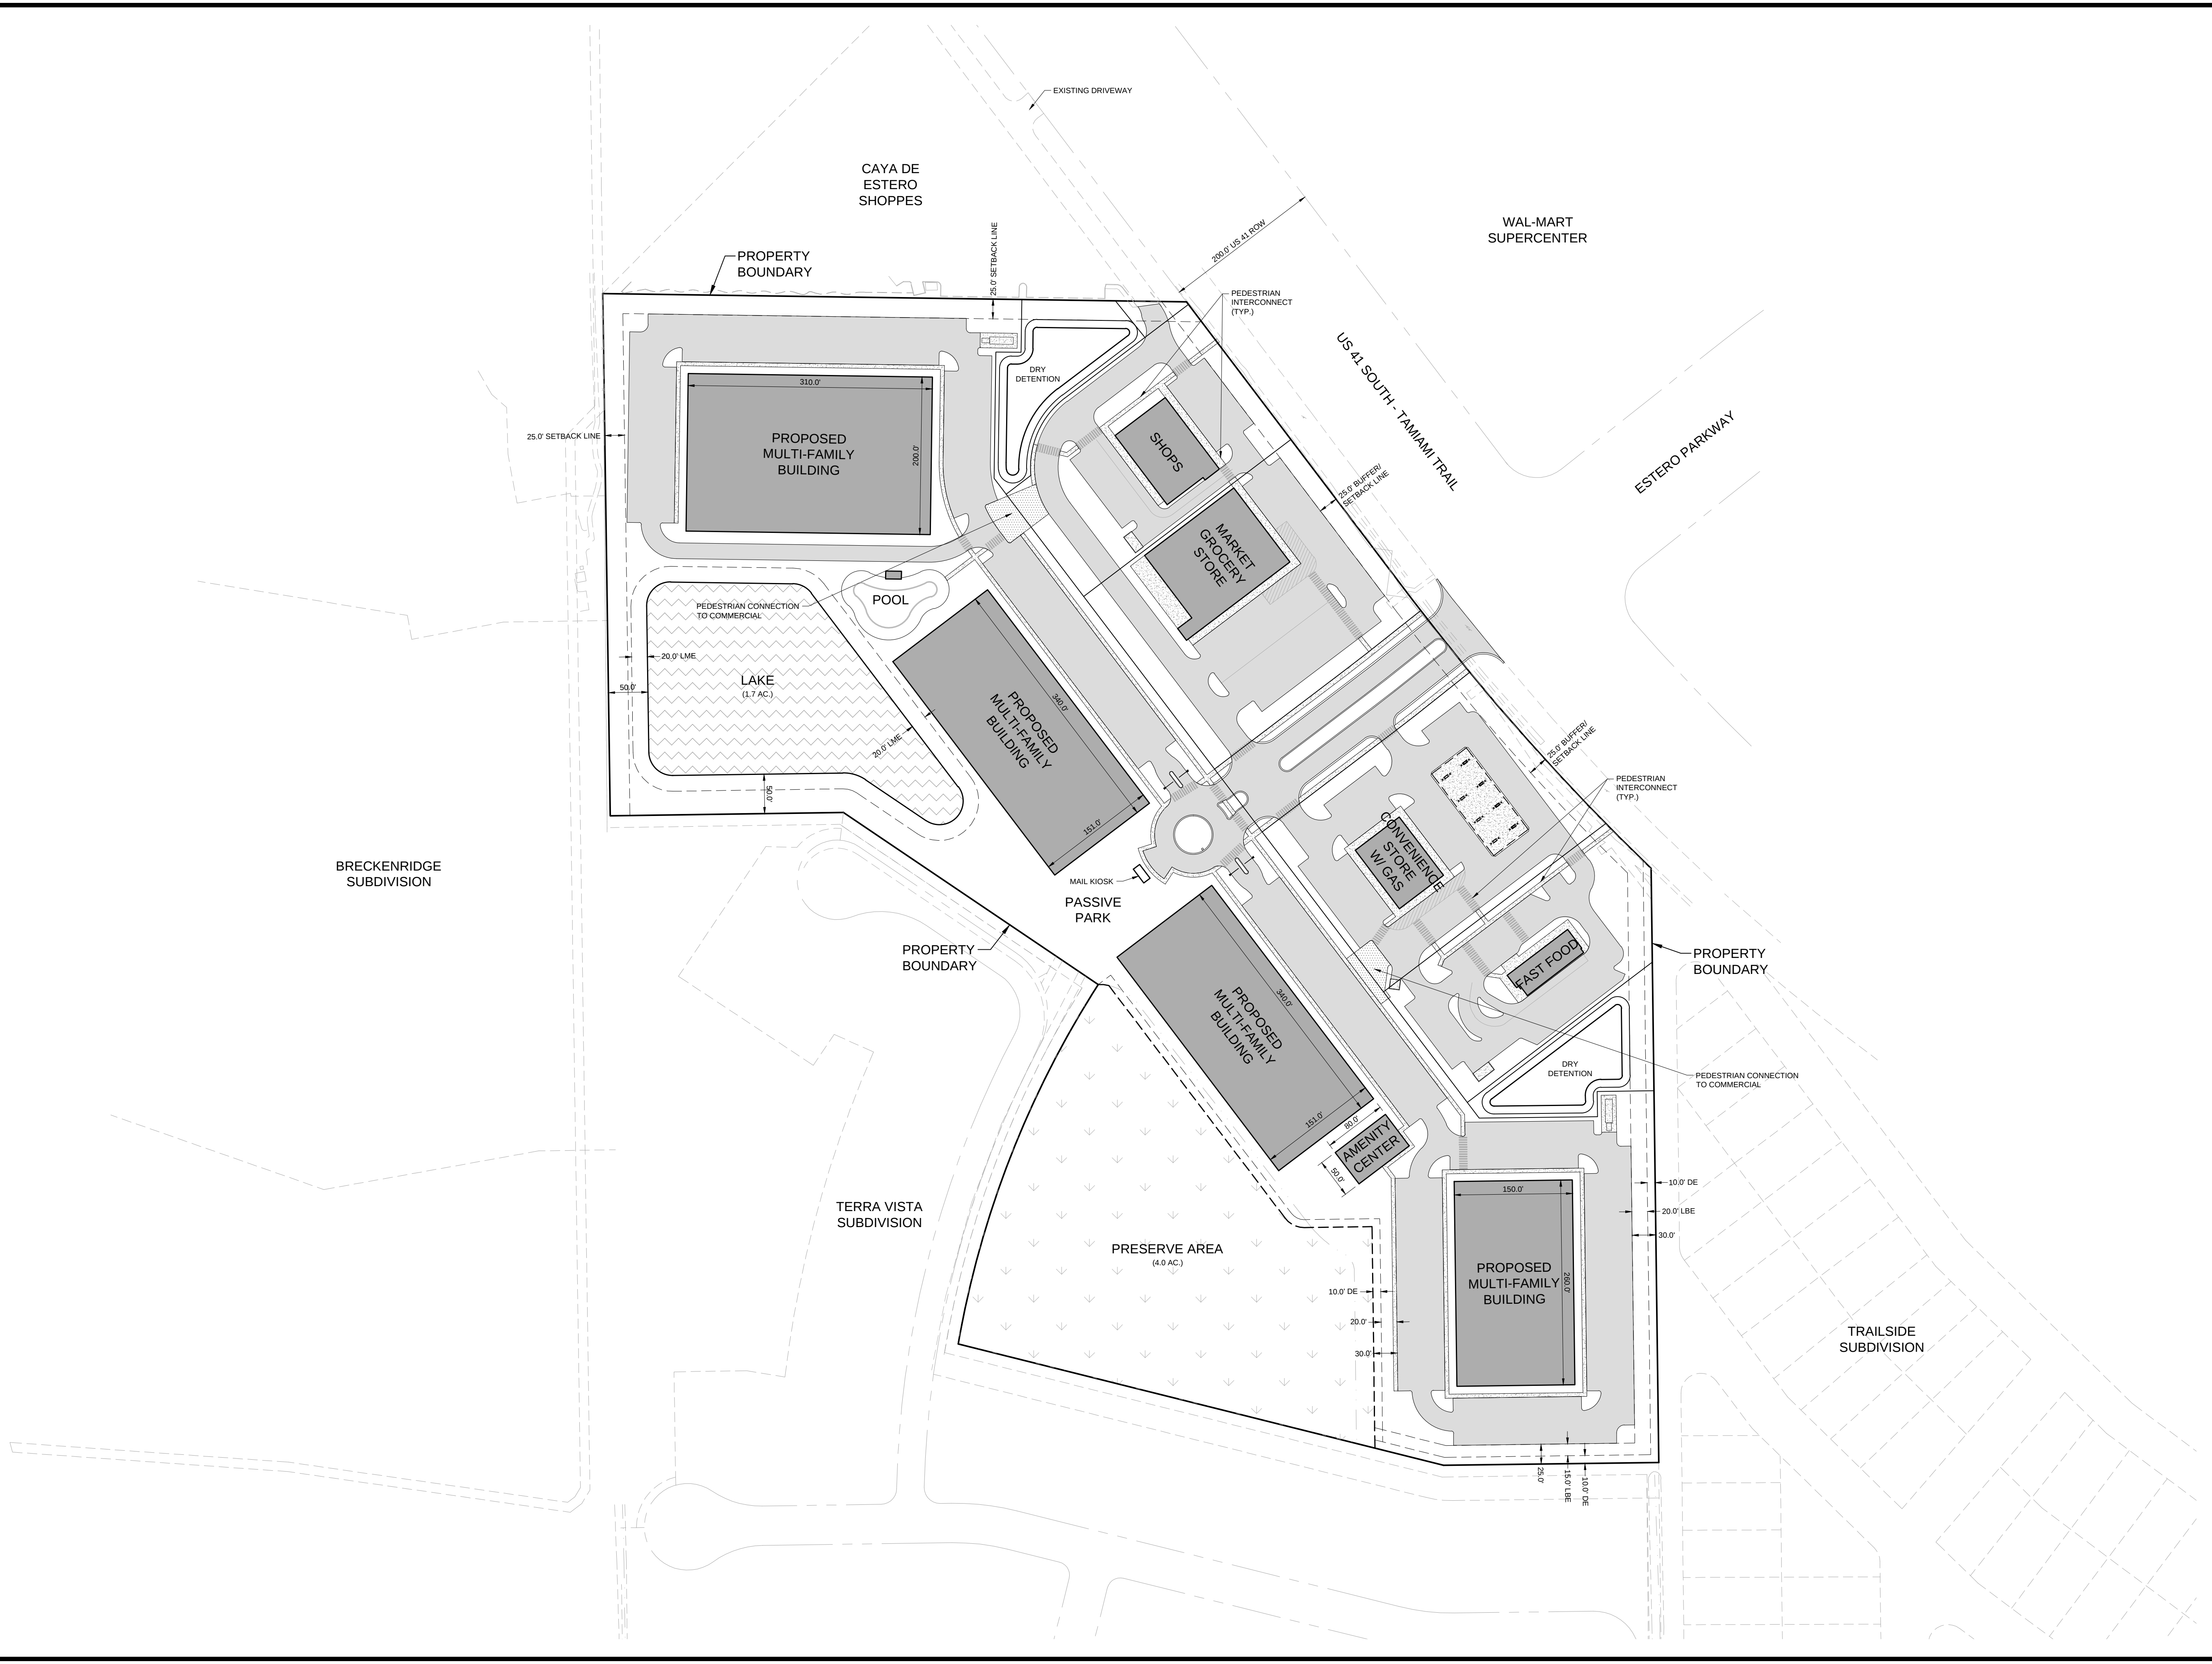

WALDROP ENGINEERING
CIVIL ENGINEERING & LAND DEVELOPMENT CONSULTANTS
28100 BONITA GRANDE DRIVE - SUITE 305
BONITA SPRINGS, FL 34135
P: 239-405-7777 F: 239-405-7899
EMAIL: info@waldropengineering.com
FLORIDA CERTIFICATE OF AUTHORIZATION #6636

ESTERO GRANDE
DUE DILIGENCE
SITE PLAN EXHIBIT

0 50 100 200
SCALE IN FEET

FILE NAME: 36401E1502
UPDATED: 2015/09/03